




PARTIAL FRONT ELEVATION
1/4" = 1'-0"

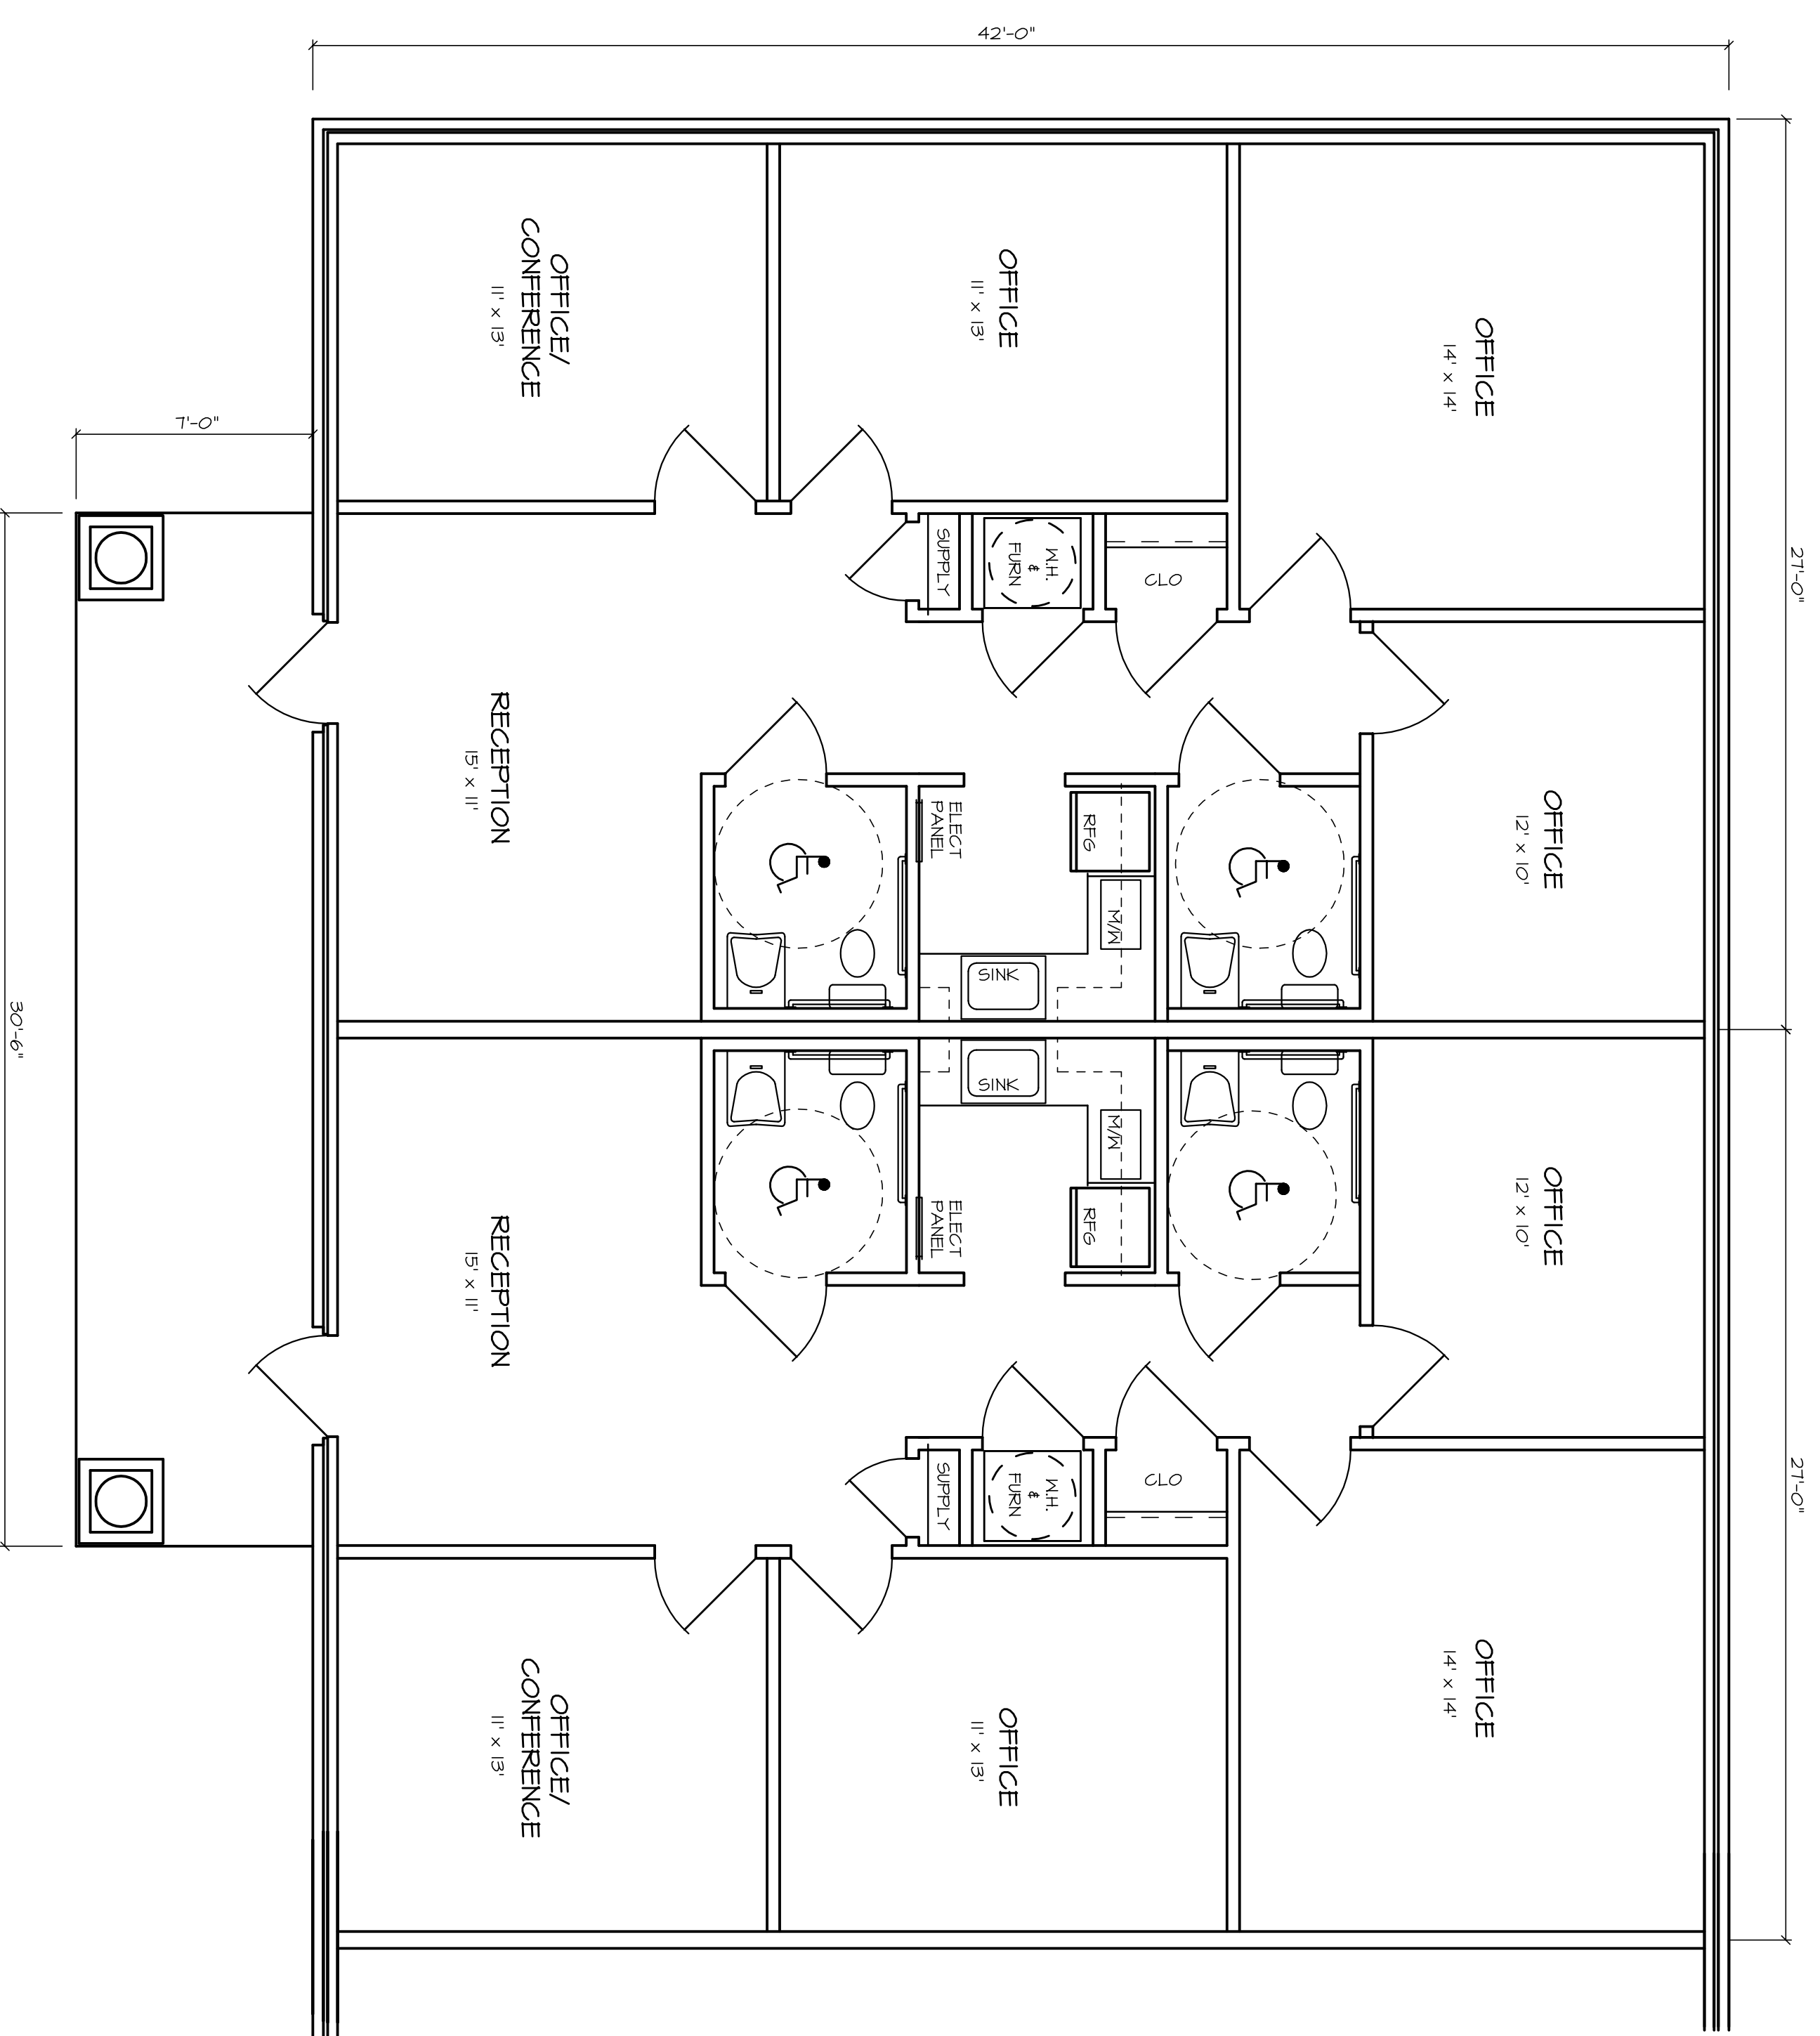

FLOOR PLAN @ FLAT UNITS
1/4" = 1'-0"

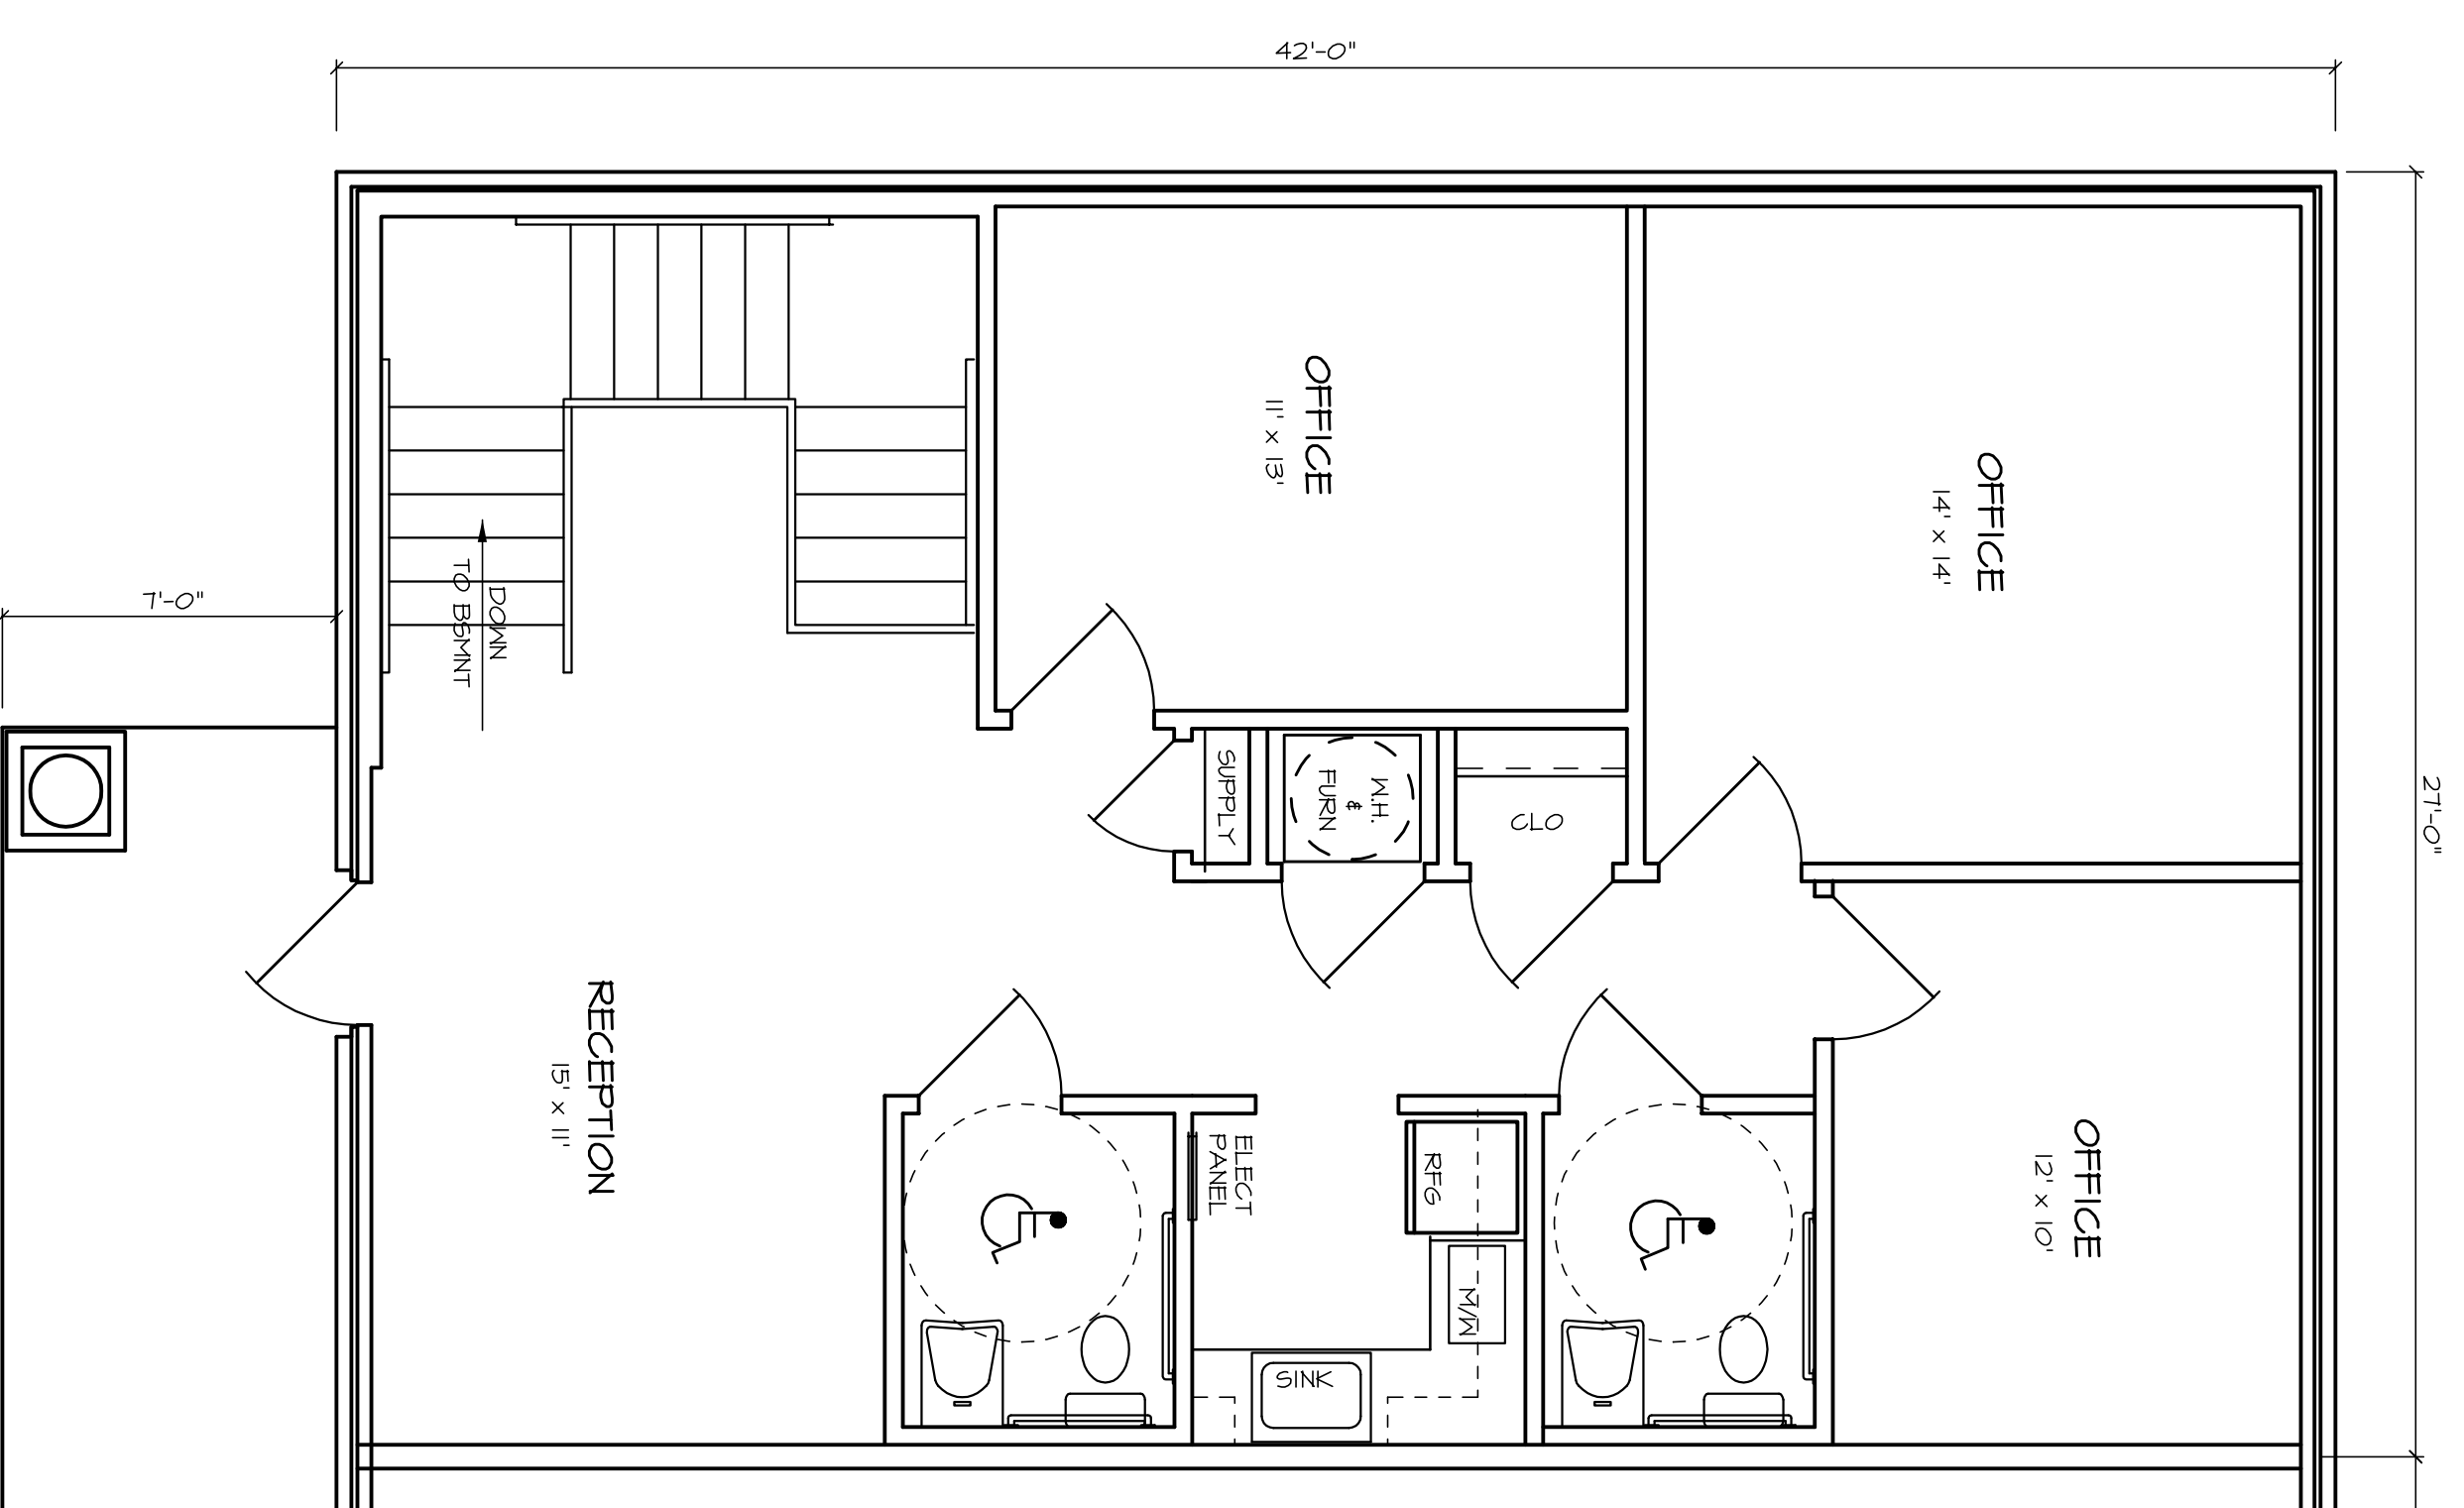

FIRST FLOOR PLAN @ BASEMENT UNITS
1/4" = 1'-0"

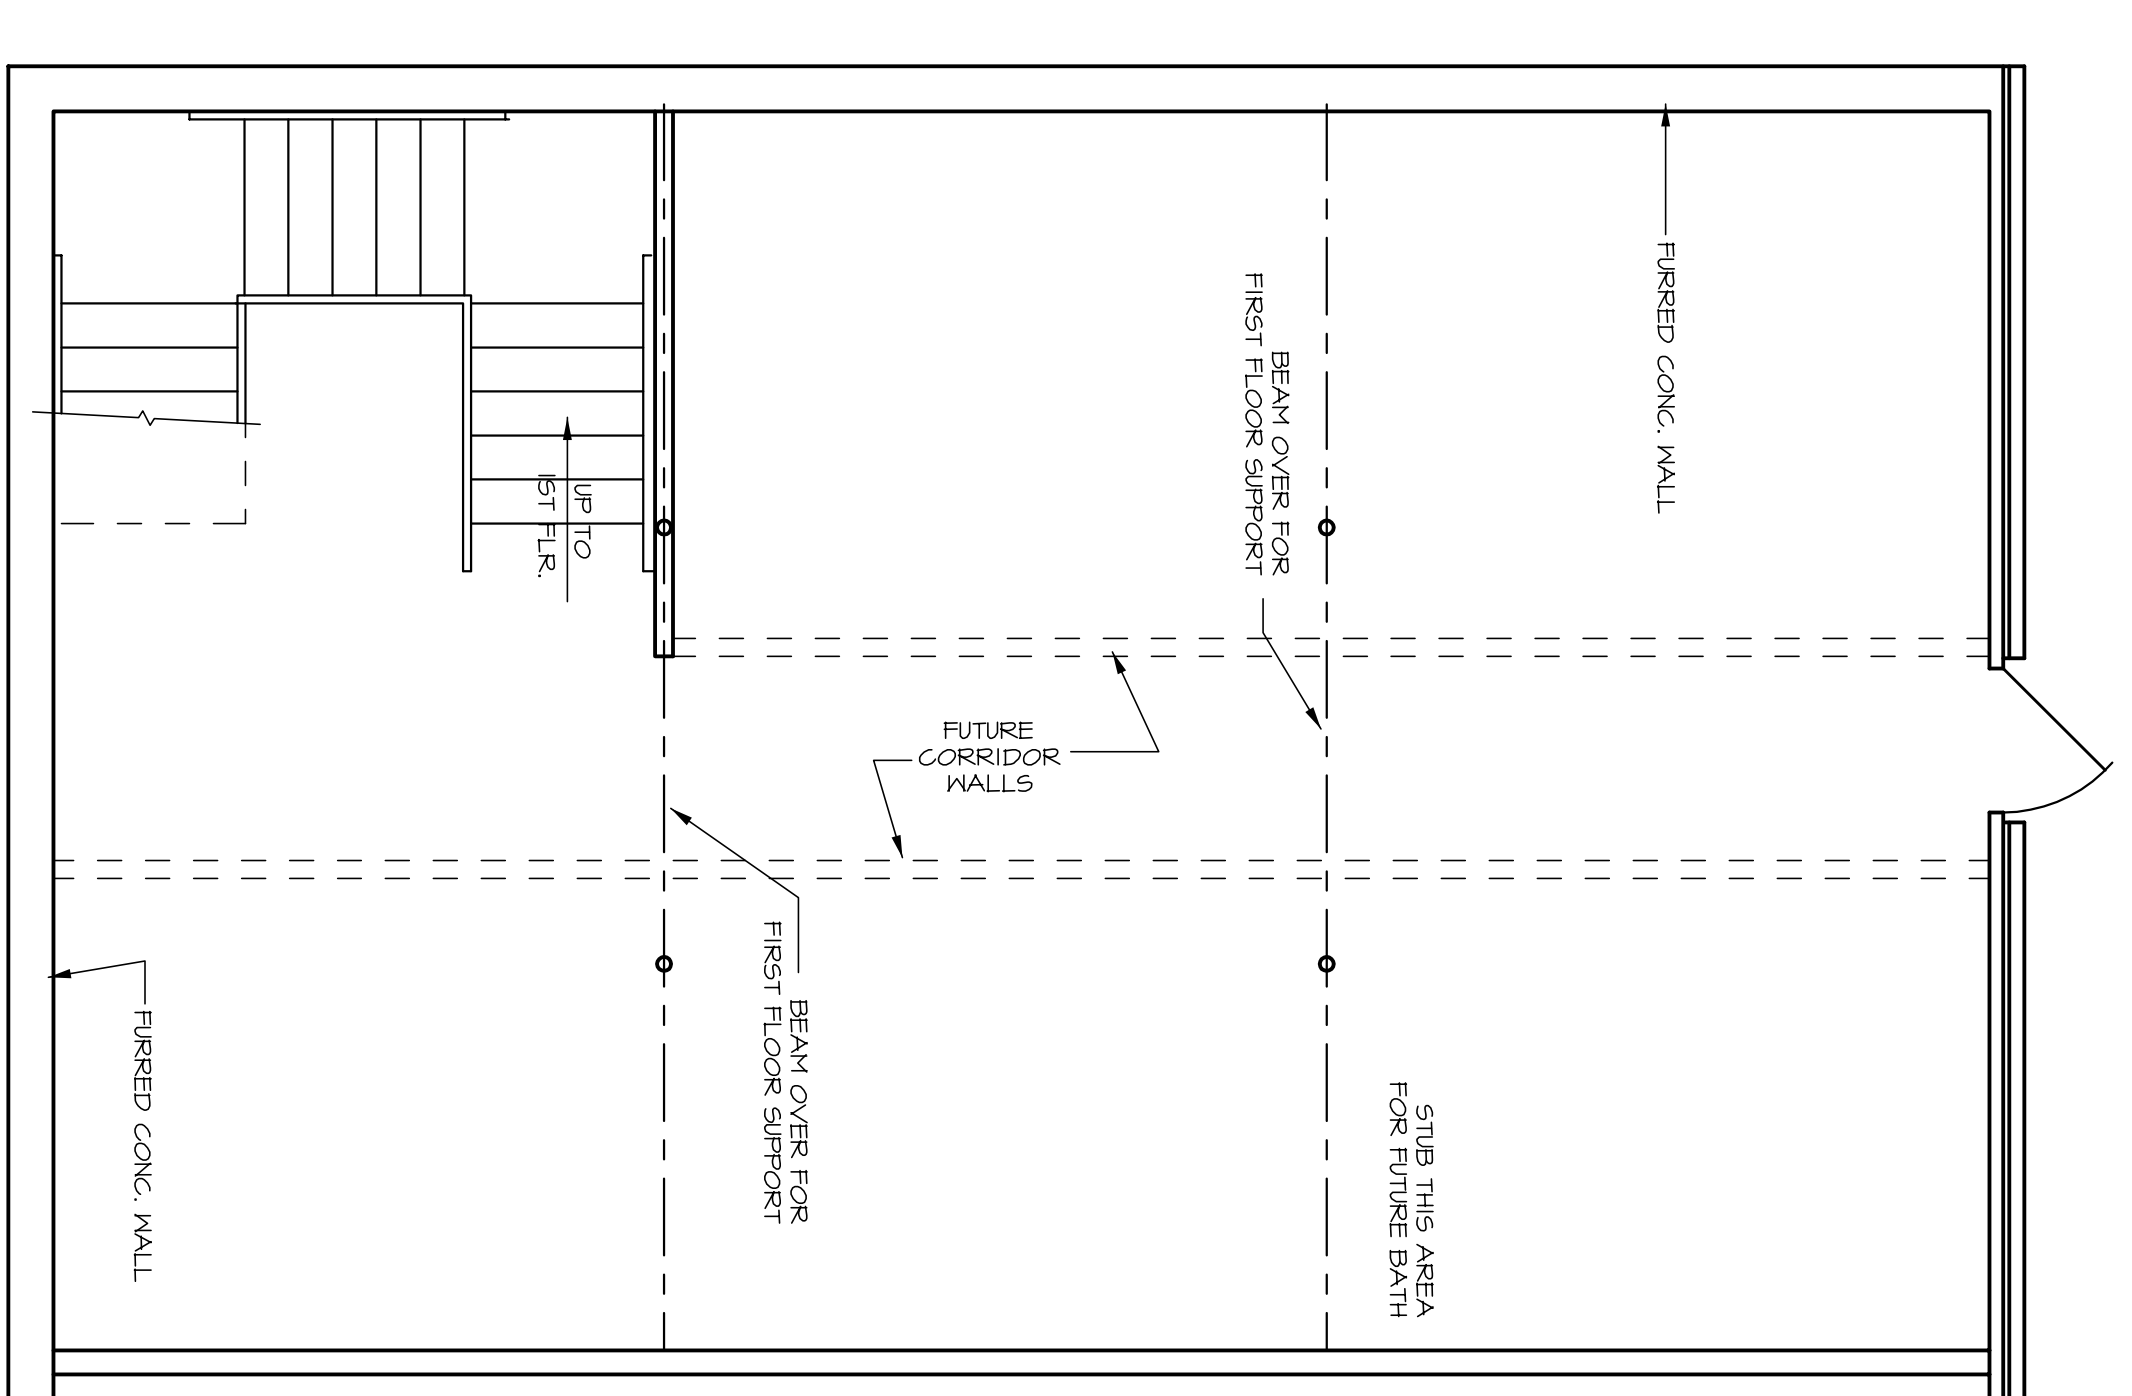

BASEMENT FLOOR PLAN
1/4" = 1'-0"